


T H O M A S S S T R E E T

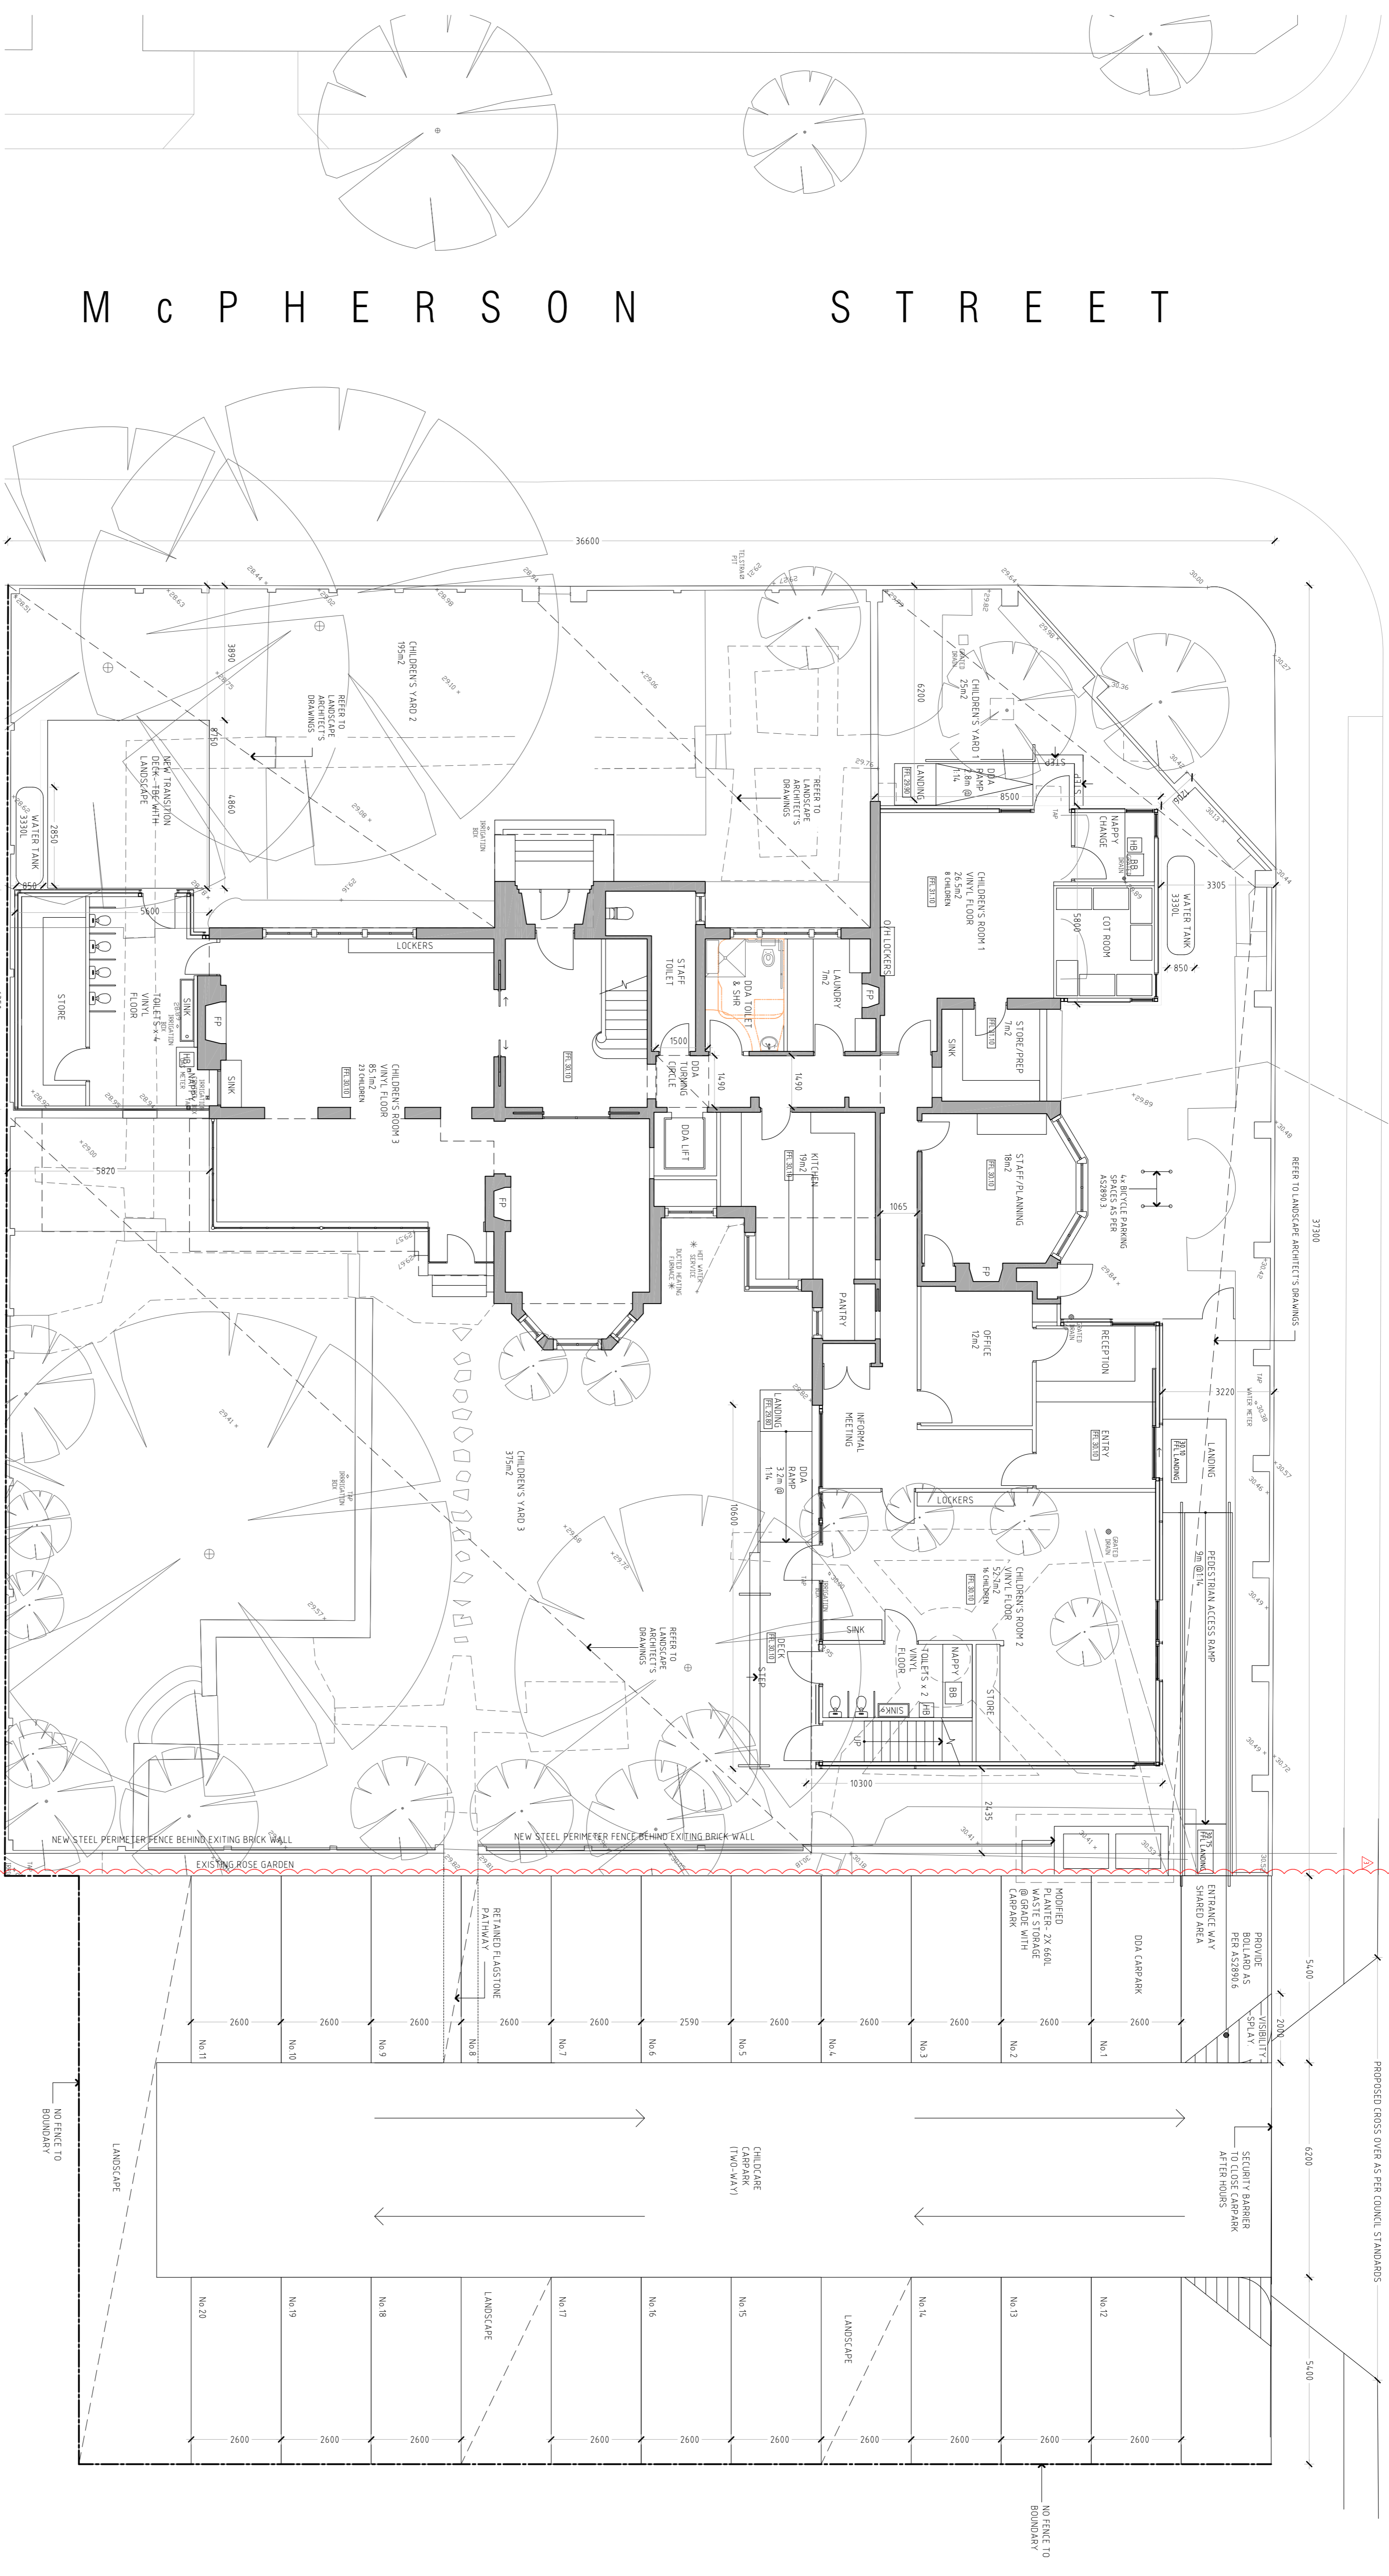

M C P H E R S O N S T R E E T

PROPOSED
GROUND FLOOR PLAN

COPYRIGHT
This copy of the original drawing is issued for the sole use of the recipient and the acceptance of the same constitutes an agreement that it will not be published, reproduced or given to any other party without the permission of RBA Architects + Conservation Consultants Pty Ltd and it shall remain their property subject to return upon request.

CHILD CARE CENTRE ADAPTATION
MOONEE VALLEY RACECOURSE
2B MCPHERSON STREET, MOONEE PONDS
MOLLARD PROPERTY
GROUND FLOOR PLAN - PROPOSED

1:100 @ A1 0 0.5 2m



ISSUED

DATE	2015.03.17
REVISION	NO. 01
DESCRIPTION	ISSUE FOR PERMIT APPLICATION

TP-201 DRAWING NUMBER
TOWN PLANNING ISSUE
RBA DRAWN BY
D3 REVISION
2015.03 JOB NUMBER
April, 2016 DATE

RBA ARCHITECTS +
CONSERVATION CONSULTANTS PTY LTD
ST ALDA VIC AUSTRALIA 3102
613 9525 5906 TEL
613 9525 5906 FAX
rba@rbaarchitects.com.au EMAIL
www.rbaarchitects.com.au WEB

