


ADVERTISED
PLANS

"This copied document is made available for the sole purpose of enabling its consideration and review as part of a planning process under the Planning and Environment Act 1987. The document must not be used for any purpose which may breach any copyright."

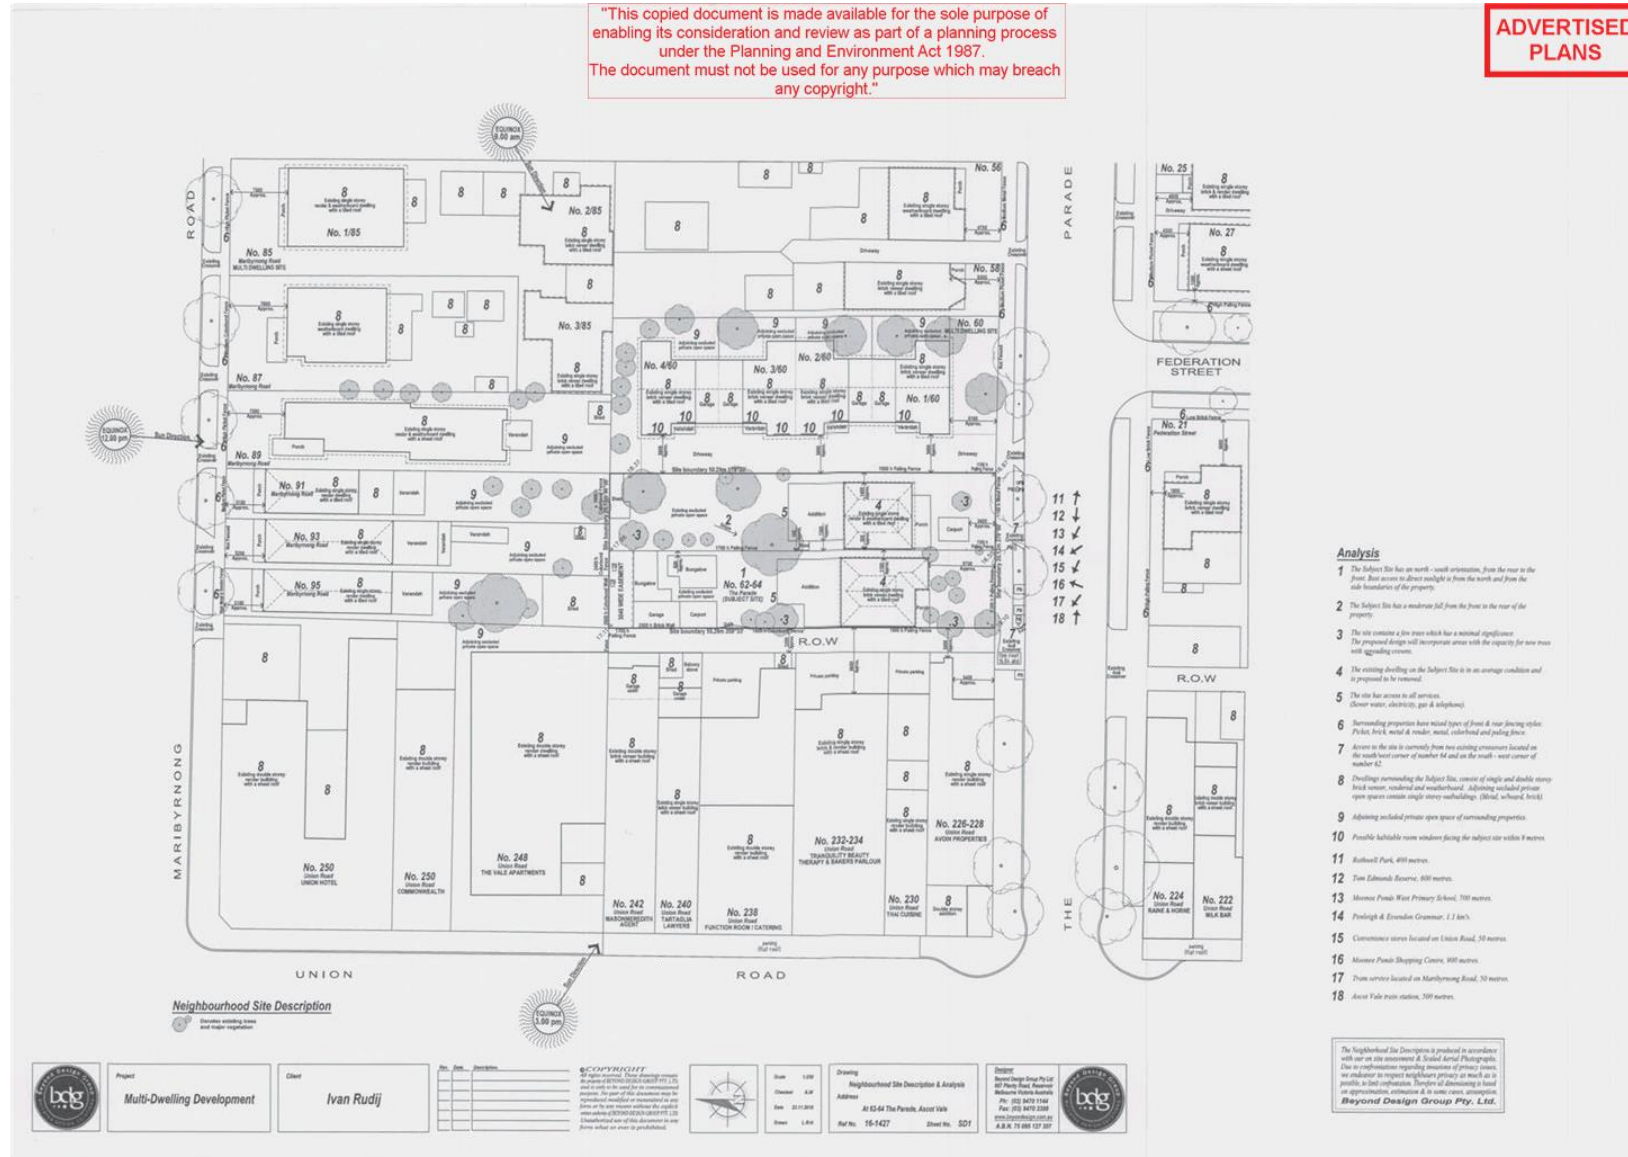





"This copied document is made available for the sole purpose of enabling its consideration and review as part of a planning process under the Planning and Environment Act 1987. The document must not be used for any purpose which may breach any copyright."

ADVERTISED
PLANS



VIEW 1



VIEW 2



VIEW 3



VIEW 4

Photo Assessment



Project
Multi-Dwelling Development

Client
Ivan Rudij

Rev.	Date	Description	Initials

COPYRIGHT
All rights reserved. These drawings remain the property of BEYOND DESIGN GROUP PTY LTD and is only to be used for its commissioned purpose. No part of this document may be reproduced, modified or transmitted in any form or by any means without the explicit written authority of BEYOND DESIGN GROUP PTY LTD. Unauthorised use of this document in any form what so ever is prohibited.

Scale
Checked
Date
Drawn

Drawing
Photo Assessment
Address
At 63-64 The Parade, Ascot Vale
Ref No. 16-1427 Sheet No. PA2

Designer
Beyond Design Group Pty Ltd
887 Plenty Road, Reservoir
Melbourne Victoria Australia
Ph: (03) 9470 1144
Fax: (03) 9470 1390
www.beyondesign.com.au
A.B.N. 75 095 127 307



"This copied document is made available for the sole purpose of enabling its consideration and review as part of a planning process under the Planning and Environment Act 1987. The document must not be used for any purpose which may breach any copyright."

ADVERTISED
PLANS



VIEW 5



VIEW 6



VIEW 7



VIEW 8

Photo Assessment



Project
Multi-Dwelling Development

Client
Ivan Rudij

Rev.	Date	Description	Initial

*** COPYRIGHT ***
All rights reserved. These drawings remain the property of BEYOND DESIGN GROUP PTY LTD and is only to be used for its commissioned purpose. No part of this document may be reproduced, modified or transmitted in any form or by any means without the explicit written authority of BEYOND DESIGN GROUP PTY LTD. Unauthorised use of this document in any form whatsoever is prohibited.


Scale
N.T.S.
Checked
P.S.
Date
23.11.2018
Drawn
L.A.H.

Drawing
Photo Assessment
Address
A1 62-64 The Parade, Ascot Vale
Ref No. 16-1427 Sheet No. PA3

Designer
Beyond Design Group Pty Ltd
887 Plenty Road, Roseville
Melbourne Victoria Australia
Ph: (03) 9470 1144
Fax: (03) 9470 3399
www.beyonddesign.com.au
A.B.N. 75 095 127 307



ADVERTISED
PLANS

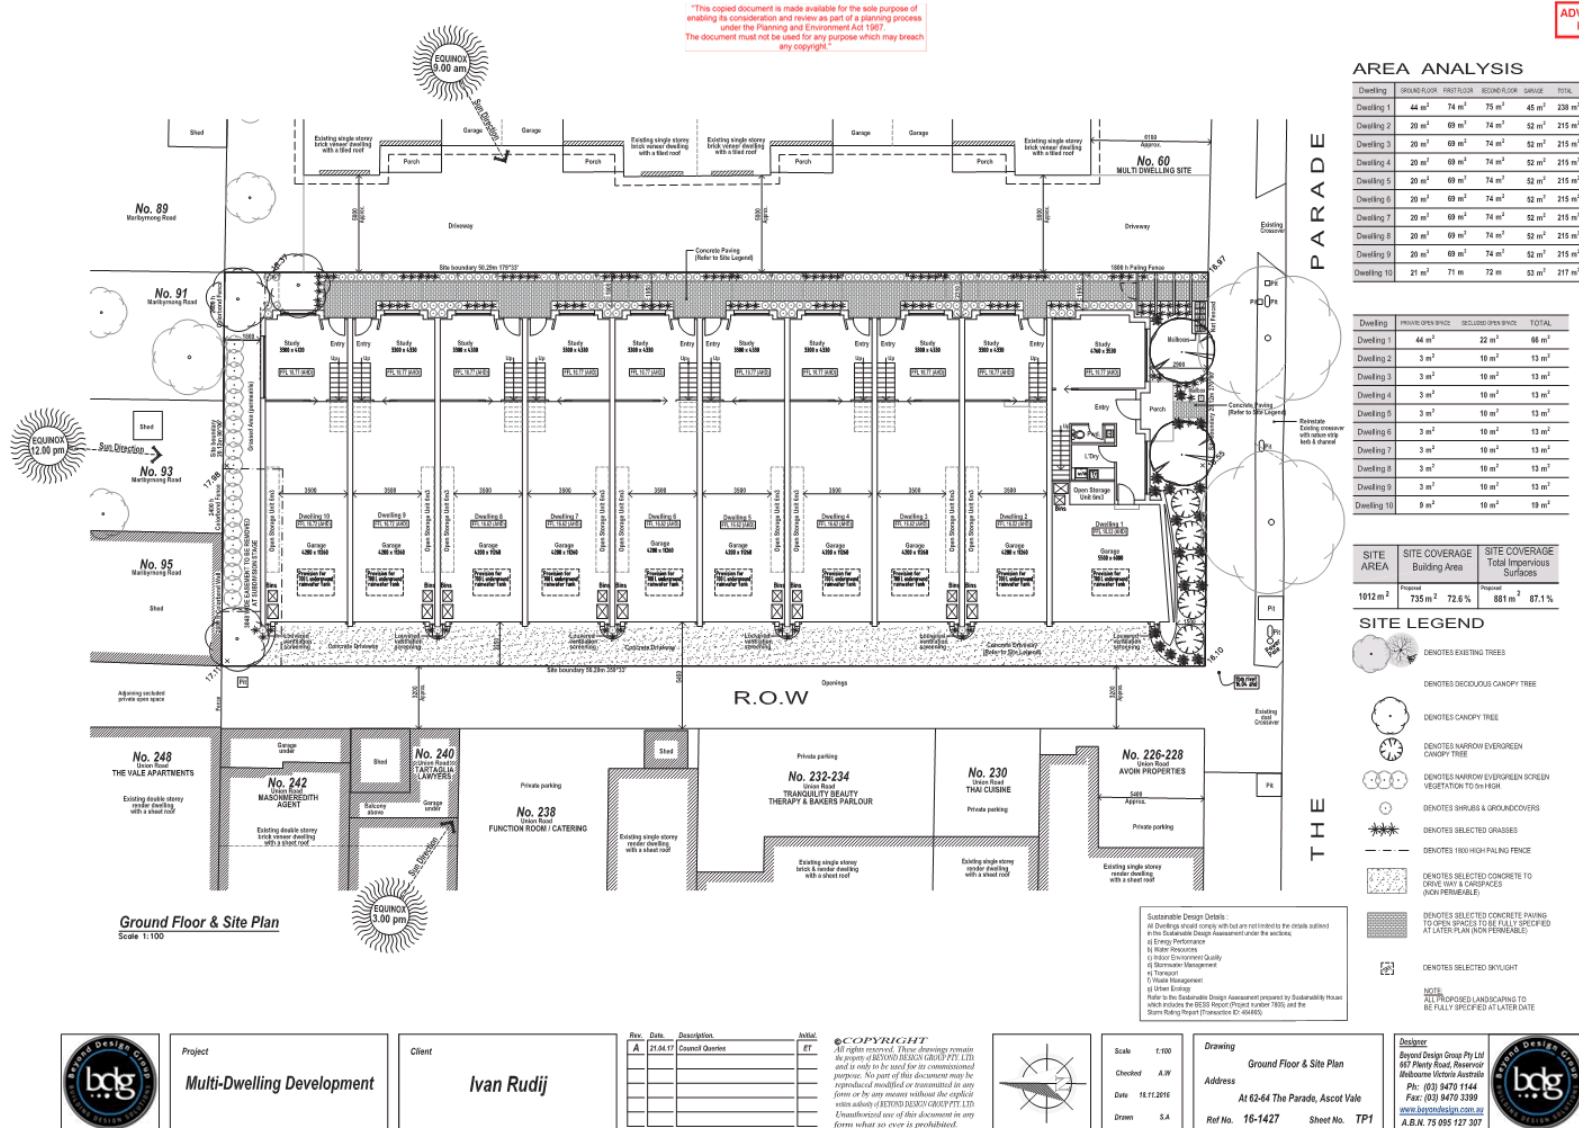


First Floor & Site Plan
Scale 1:100

First Floor & Site Plan
Scale 1:100



ADVERTISED
PLANS

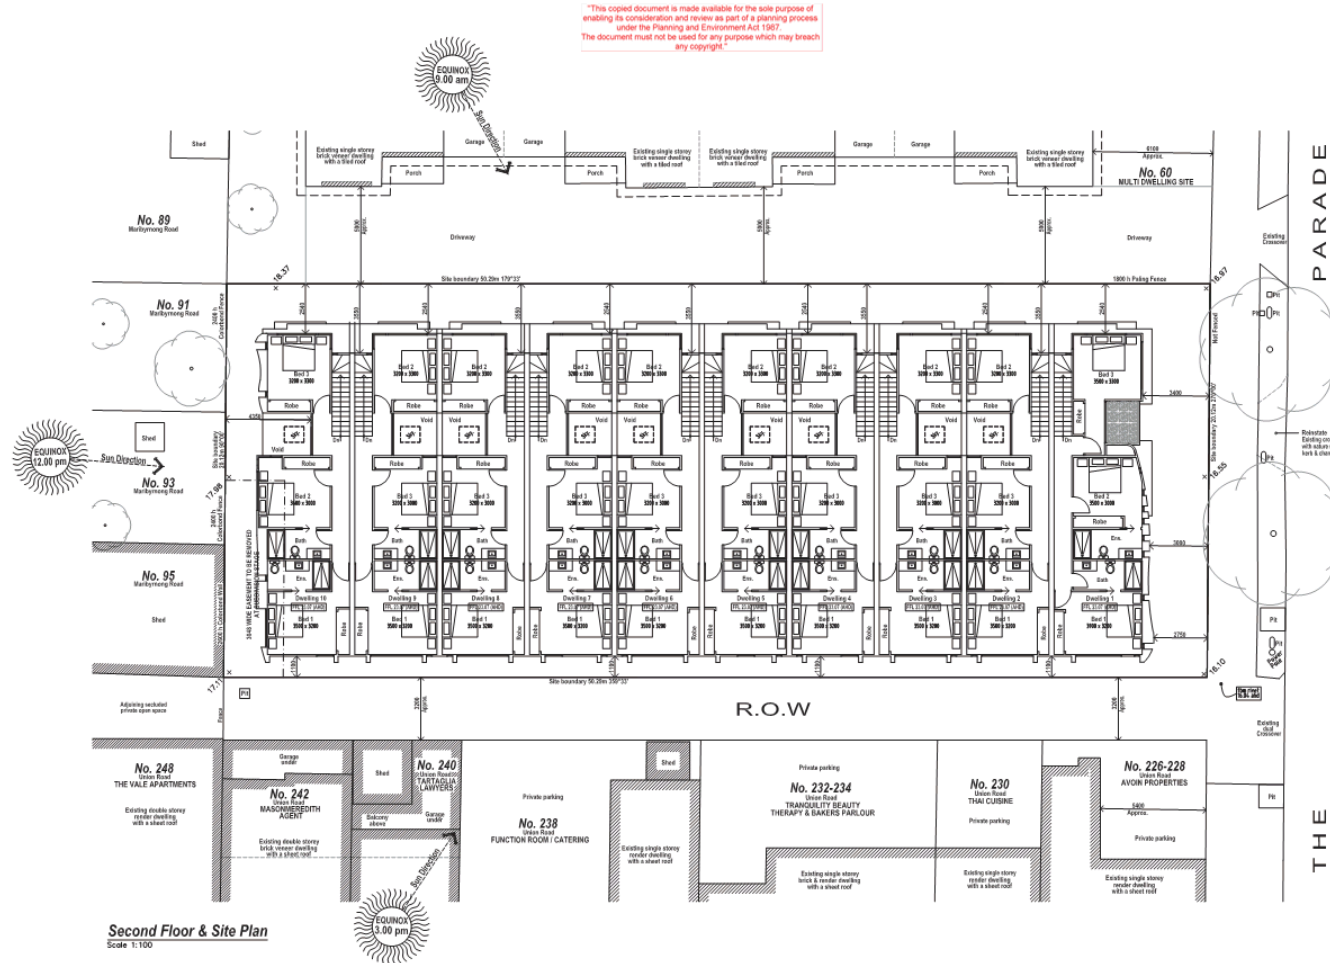


Project
Multi-Dwelling Development

Client
Ivan Rudij

Rev.	Date	Description	Initial
A	21.04.17	Council Quarter	BT

COPYRIGHT
All rights reserved. These drawings remain the property of BAYDON DESIGN GROUP PTY LTD and are not to be used for any commercial purpose. No part of this document may be reproduced, modified or transmitted in any form or by any means without the explicit written authority of BAYDON DESIGN GROUP PTY LTD. Unauthorized use of this document in any form whatsoever is prohibited.

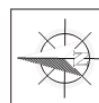

Scale 1:100
Checked A.W.
Date 16.11.2016
Drawn S.A.

Drawing
Second Floor & Site Plan
Address
At 62-64 The Parade, Ascot Vale
Ref No. **16-1427** Sheet No. **TP3**

Designer
Baydon Design Group Pty Ltd
647 Plenty Road, Reservoir
Melbourne Victoria Australia
Ph: (03) 9470 1144
Fax: (03) 9470 3399
www.baydondesign.com.au
A.B.N. 79 095 127 307



[illegible][illegible]

Client

Ivan Rudij

Rev.	Date	Description	
A	21.04.17	Council Queries	


Scale	1:100
Checked	A.W
Date	18.11.2016
Drawn	S.A

Drawing
Elevations
Address
At 62-64 The Parade, Ascot Vale
Ref No. 16-1427 Sheet No. TP4



"This copied document is made available for the sole purpose of enabling its consideration and review as part of a planning process under the Planning and Environment Act 1987. The document must not be used for any purpose which may breach any copyright."

ADVERTISED
PLANS

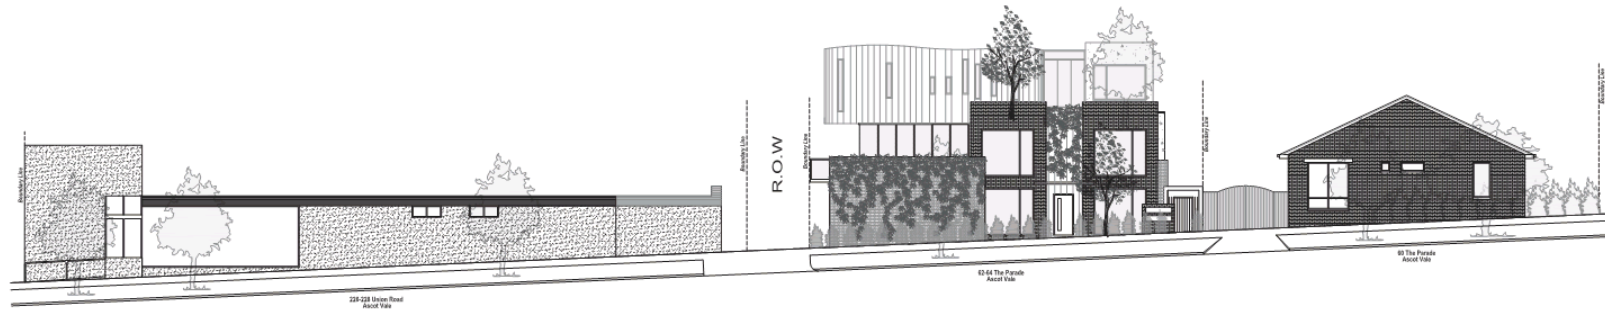

Streetscape Elevation - View From The Parade

Scale 1:100



Project
Multi-Dwelling Development

Client
Ivan Rudij

Rev.	Date	Description	Initial
A	21.04.17	Council Quarter	BT

COPYRIGHT
All rights reserved. These drawings remain the property of BAYDON DESIGN GROUP PTY LTD and its only to be used for its commissioned purpose. No part of this document may be reproduced, modified or transmitted in any form or by any means without the explicit written authority of BAYDON DESIGN GROUP PTY LTD. Unauthorized use of this document in any form whatsoever is prohibited.




Scale 1:100
Checked A.W
Date 16.11.2016
Drawn S.A

Drawing
Streetscape Elevation
Address
At 62-64 The Parade, Ascot Vale
Ref No. **16-1427** Sheet No. **TP5**

Baydon Design Group Pty Ltd
607 Plenty Road, Reservoir
Melbourne Victoria Australia
Ph: (03) 9470 1144
Fax: (03) 9470 3399
www.baydondesign.com.au
A.B.N. 79 095 127 307




ADVERTISED
PLANS

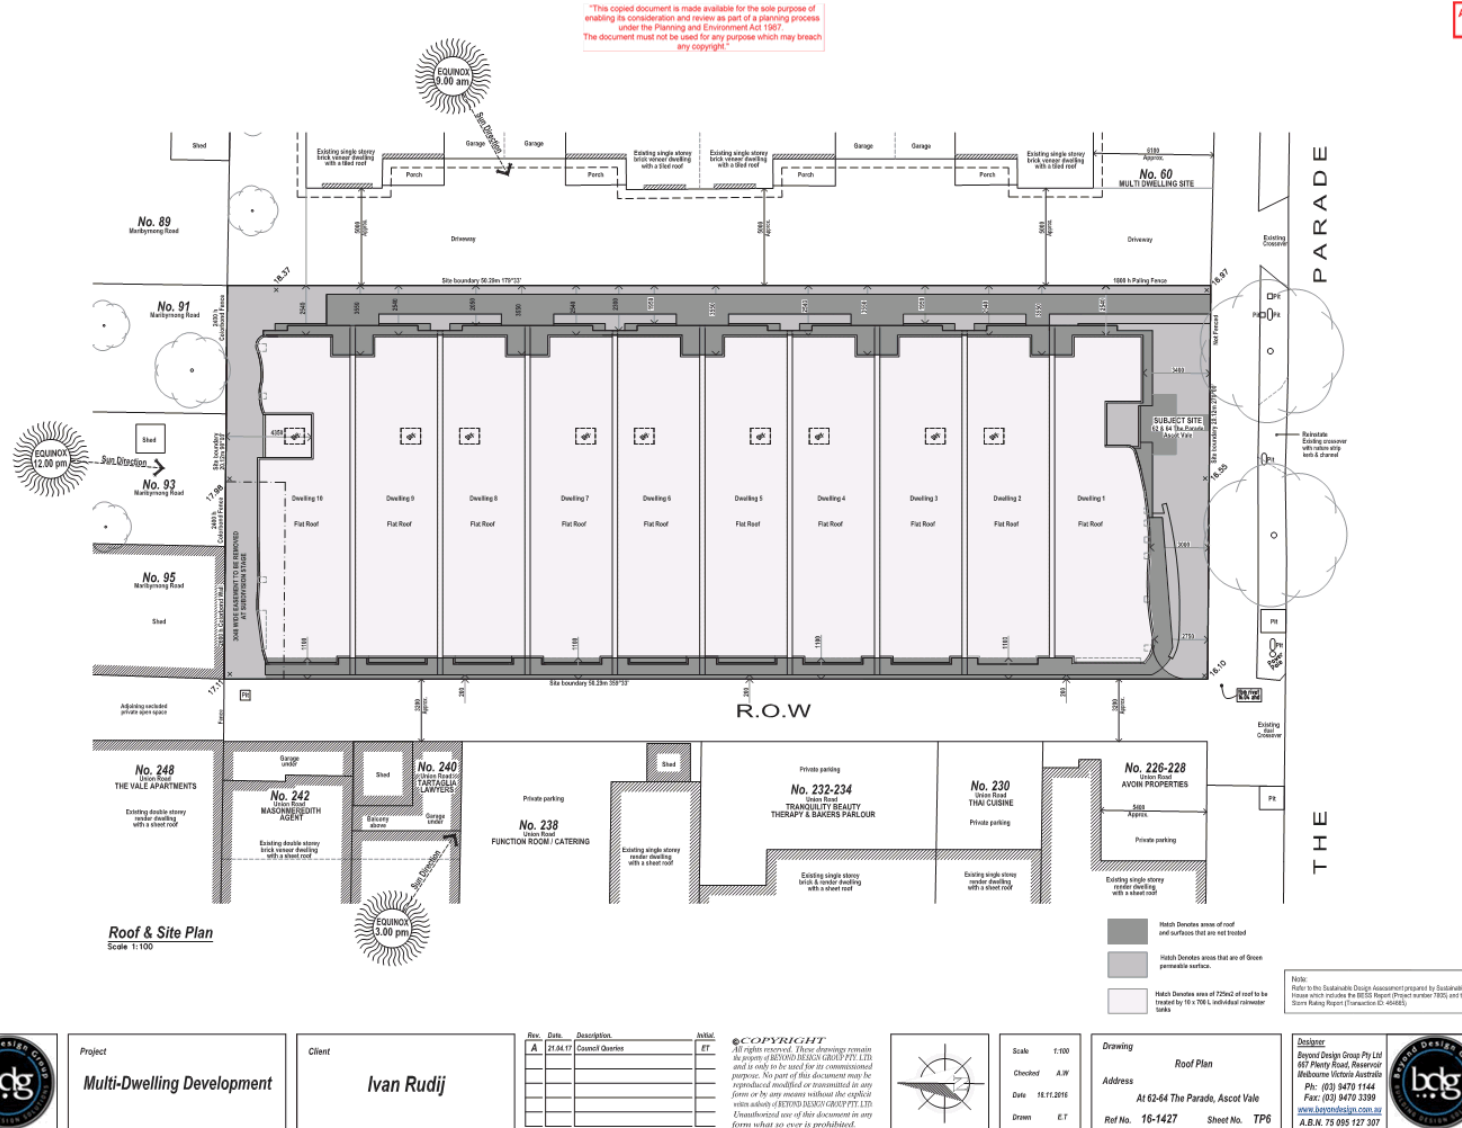


ADVERTISED
PLANS


"This copied document is made available for the sole purpose of enabling its consideration and review as part of a planning process under the Planning and Environment Act 1987. The document must not be used for any purpose which may breach any copyright."

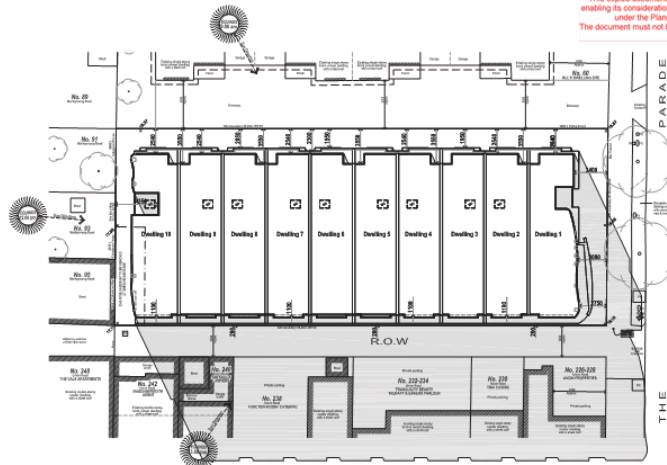

Shadow Diagram - 9:00 am
Scale 1:200 SEPTEMBER 22 (EQUINOX)

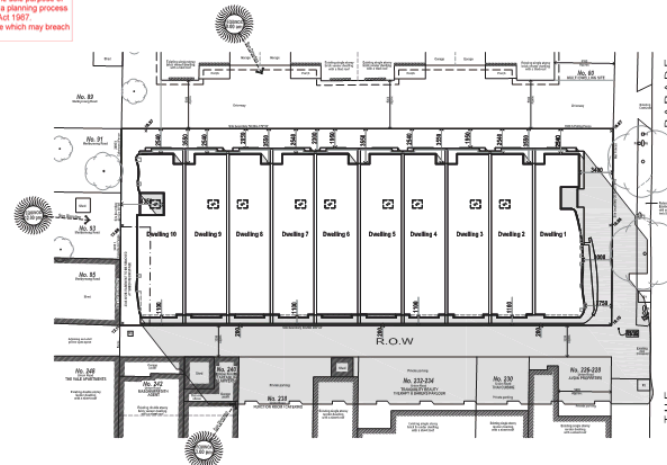

Shadow Diagram - 10:00 am
Scale 1:200 SEPTEMBER 22 (EQUINOX)

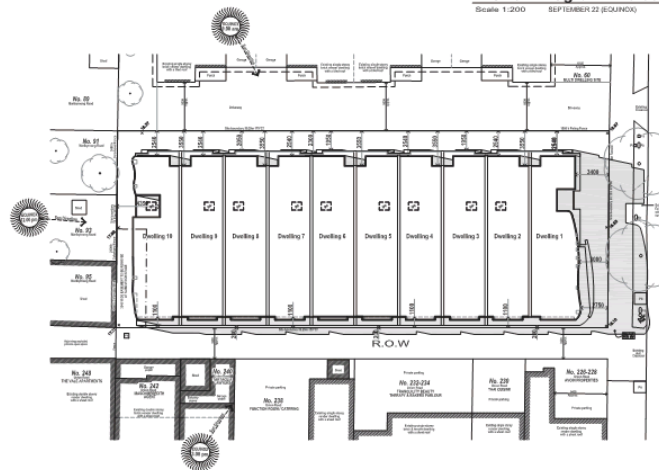

Shadow Diagram - 12:00 pm
Scale 1:200 SEPTEMBER 22 (EQUINOX)



Project
Multi-Dwelling Development

Client
Ivan Rudij

Rev.	Date	Description	Initial
A	21.04.17	Council Queries	ET

COPYRIGHT
All rights reserved. These drawings remain the property of BEYOND DESIGN GROUP PTY LTD and are only to be used for its commissioned purpose. No part of this document may be reproduced, modified or transmitted in any form or by any means without the explicit written authority of BEYOND DESIGN GROUP PTY LTD. Unauthorized use of this document in any form whatsoever is prohibited.



Scale 1:200
Checked A.W.
Date 16.11.2016
Drawn S.A.


Drawing
Shadow Diagrams
Address
At 62-64 The Parade, Ascot Vale
Ref No. **16-1427** Sheet No. **SH1**

Designer:
Beyond Design Group Pty Ltd
607 Plenty Road, Reservoir
Melbourne Victoria Australia
Ph: (03) 9470 1144
Fax: (03) 9470 3399
www.beyonddesign.com.au
A.B.N. 79 095 127 307



"This copied document is made available for the sole purpose of enabling its consideration and review as part of a planning process under the Planning and Environment Act 1987. The document must not be used for any purpose which may breach any copyright."


ADVERTISED
PLANS

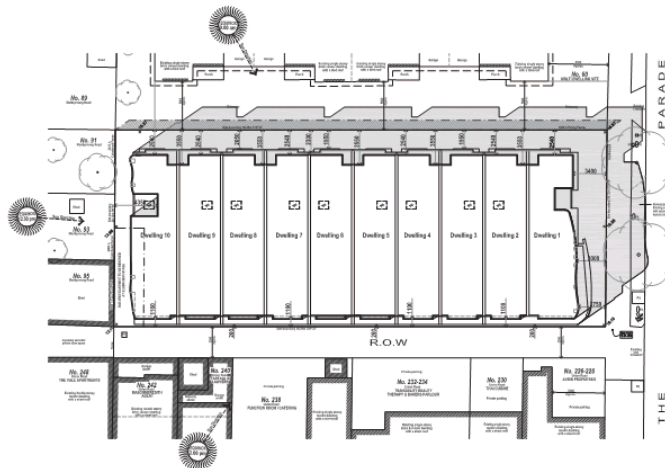

Shadow Diagram - 2:00 pm

Scale 1:200 SEPTEMBER 22 (EQUINOX)

DENOTES THE AREA OF SHADOW CAST BY THE EXISTING PALING FENCE ALONG THE EASTERN BOUNDARY LINE.

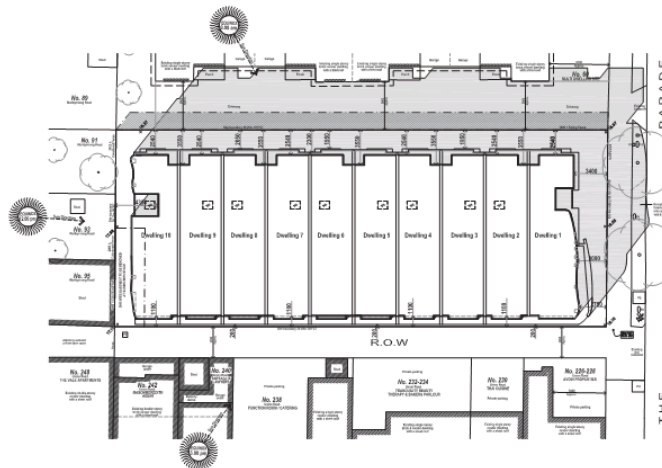

Shadow Diagram - 3:00 pm

Scale 1:200 SEPTEMBER 22 (EQUINOX)

DENOTES THE AREA OF SHADOW CAST BY THE EXISTING PALING FENCE ALONG THE EASTERN BOUNDARY LINE.



Project
Multi-Dwelling Development

Client
Ivan Rudij

Rev.	Date	Description	Initial
A	21.04.17	Council Queries	BT

©COPYRIGHT
All rights reserved. These drawings remain the property of BAYON DESIGN GROUP PTY LTD and are only to be used for its commercial purpose. No part of this document may be reproduced, modified or transmitted in any form or by any means without the explicit written authority of BAYON DESIGN GROUP PTY LTD. Unauthorized use of this document in any form whatsoever is prohibited.



Scale 1:200
Checked A.W
Date 16.11.2016
Drawn S.A

Drawing
Shadow Diagrams
Address
At 62-64 The Parade, Ascot Vale
Ref No. **16-1427** Sheet No. **SH2**

Designer:
Bayon Design Group Pty Ltd
667 Plenty Road, Reservoir
Melbourne Victoria Australia
Ph: (03) 9470 1144
Fax: (03) 9470 3399
www.bayondesign.com.au
A.B.N. 79 095 127 307

